


PIANTA PALESTRA

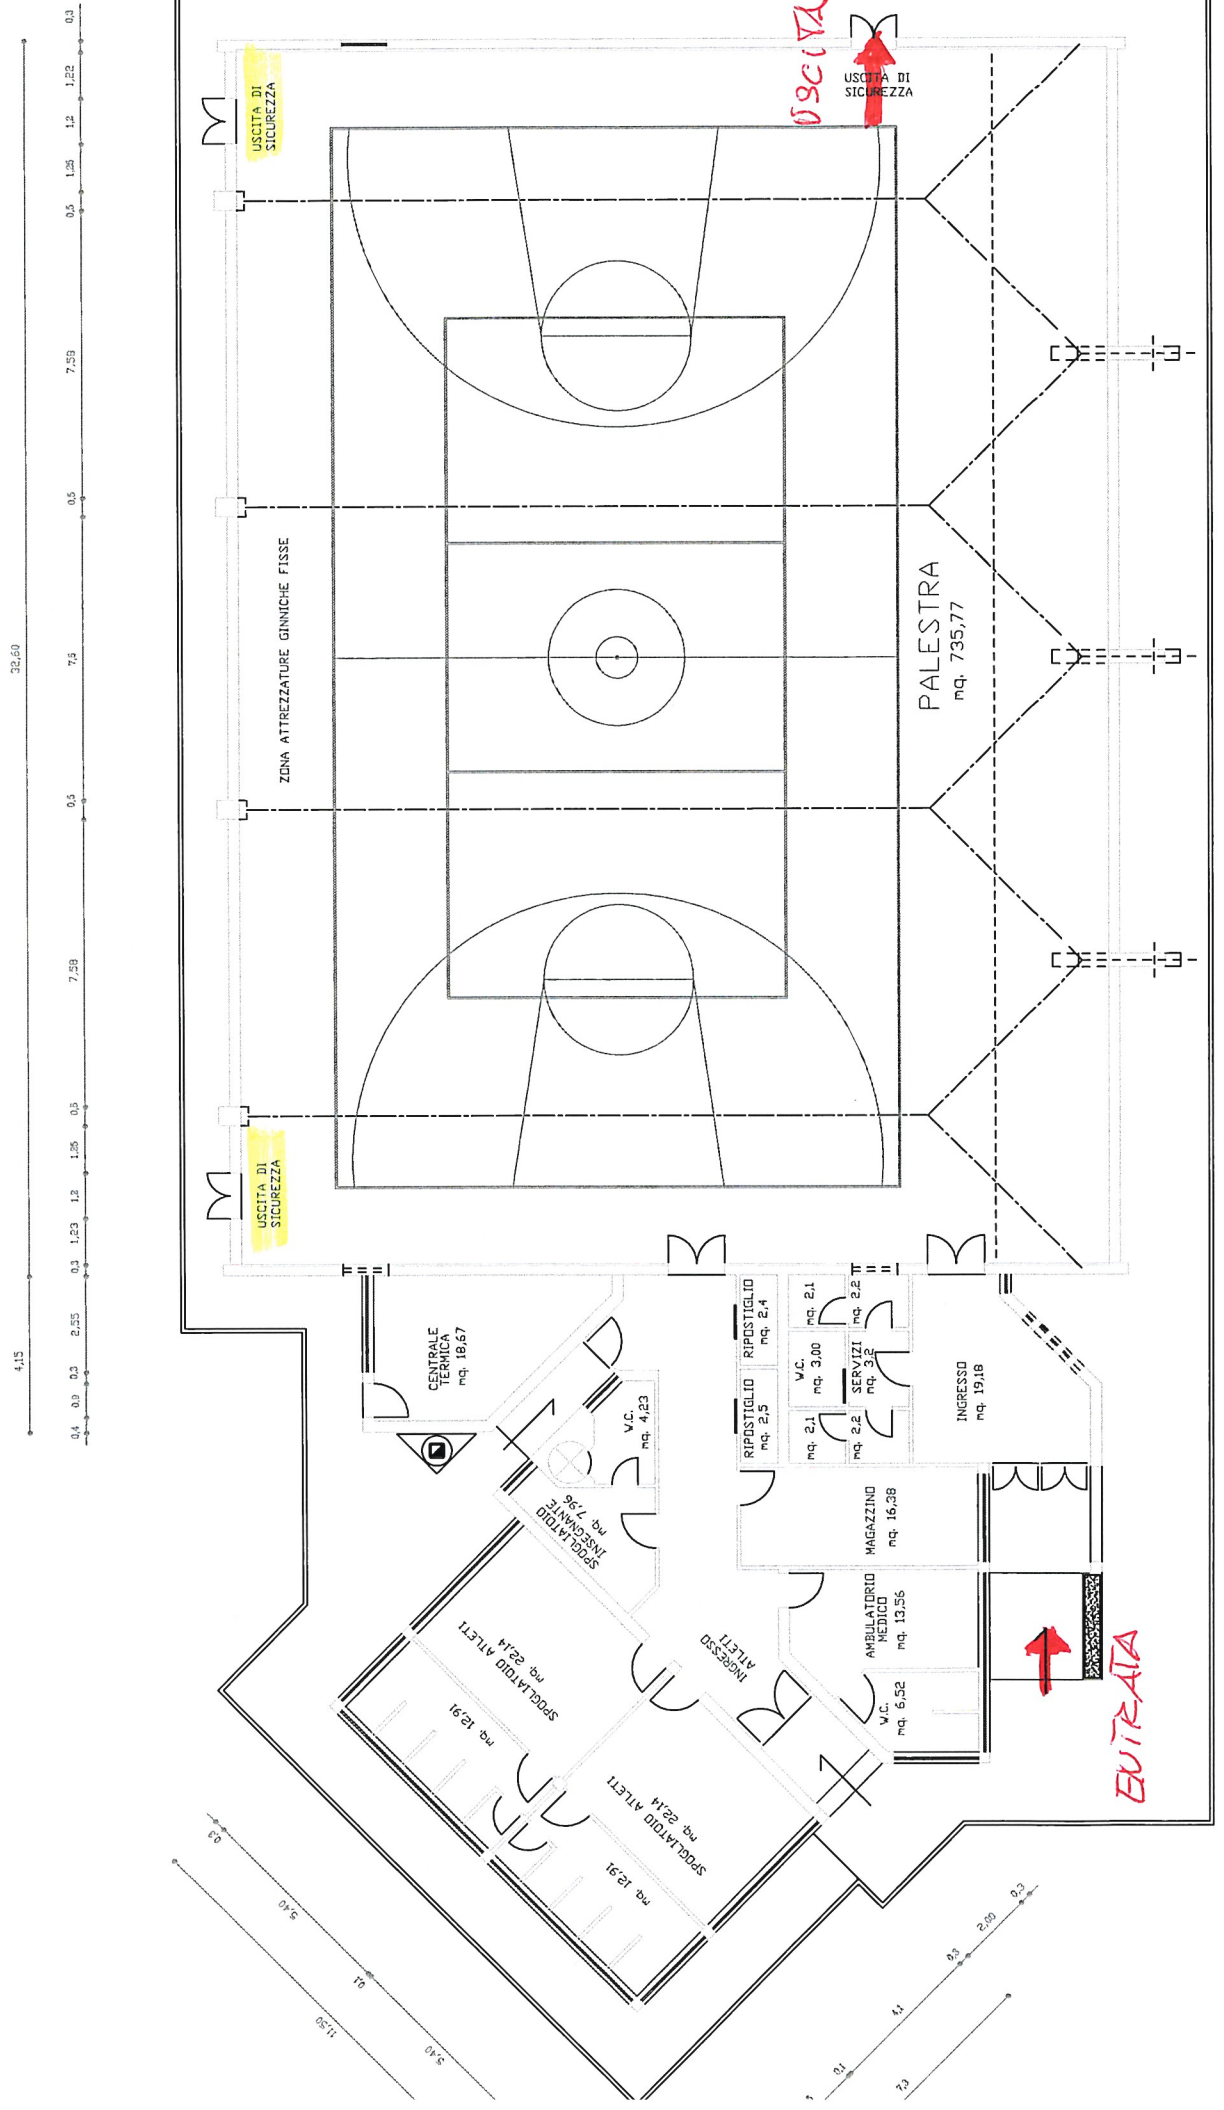

02 03 9.5 1.2 12.3 9.5